


L:\6832\683202\Drawings\Plansheets\T-01.DWG - hinkm - MAY 17, 2013 - 14:53:30

THE USE OF THESE PLANS AND SPECIFICATIONS SHALL BE RESTRICTED TO THE ORIGINAL SITE FOR WHICH THEY WERE PREPARED AND PUBLICATION THEREOF IS EXPRESSLY LIMITED TO SUCH USE. REPRODUCTION OR PUBLICATION BY ANY METHOD, IN WHOLE OR IN PART, IS PROHIBITED. TITLE TO THE PLANS AND SPECIFICATIONS REMAINS IN THE ENGINEER WITHOUT PREJUDICE. VISUAL CONTACT WITH THESE PLANS AND SPECIFICATIONS SHALL CONSTITUTE PRIMA FACIE EVIDENCE OF THE ACCEPTANCE OF THESE RESTRICTIONS.

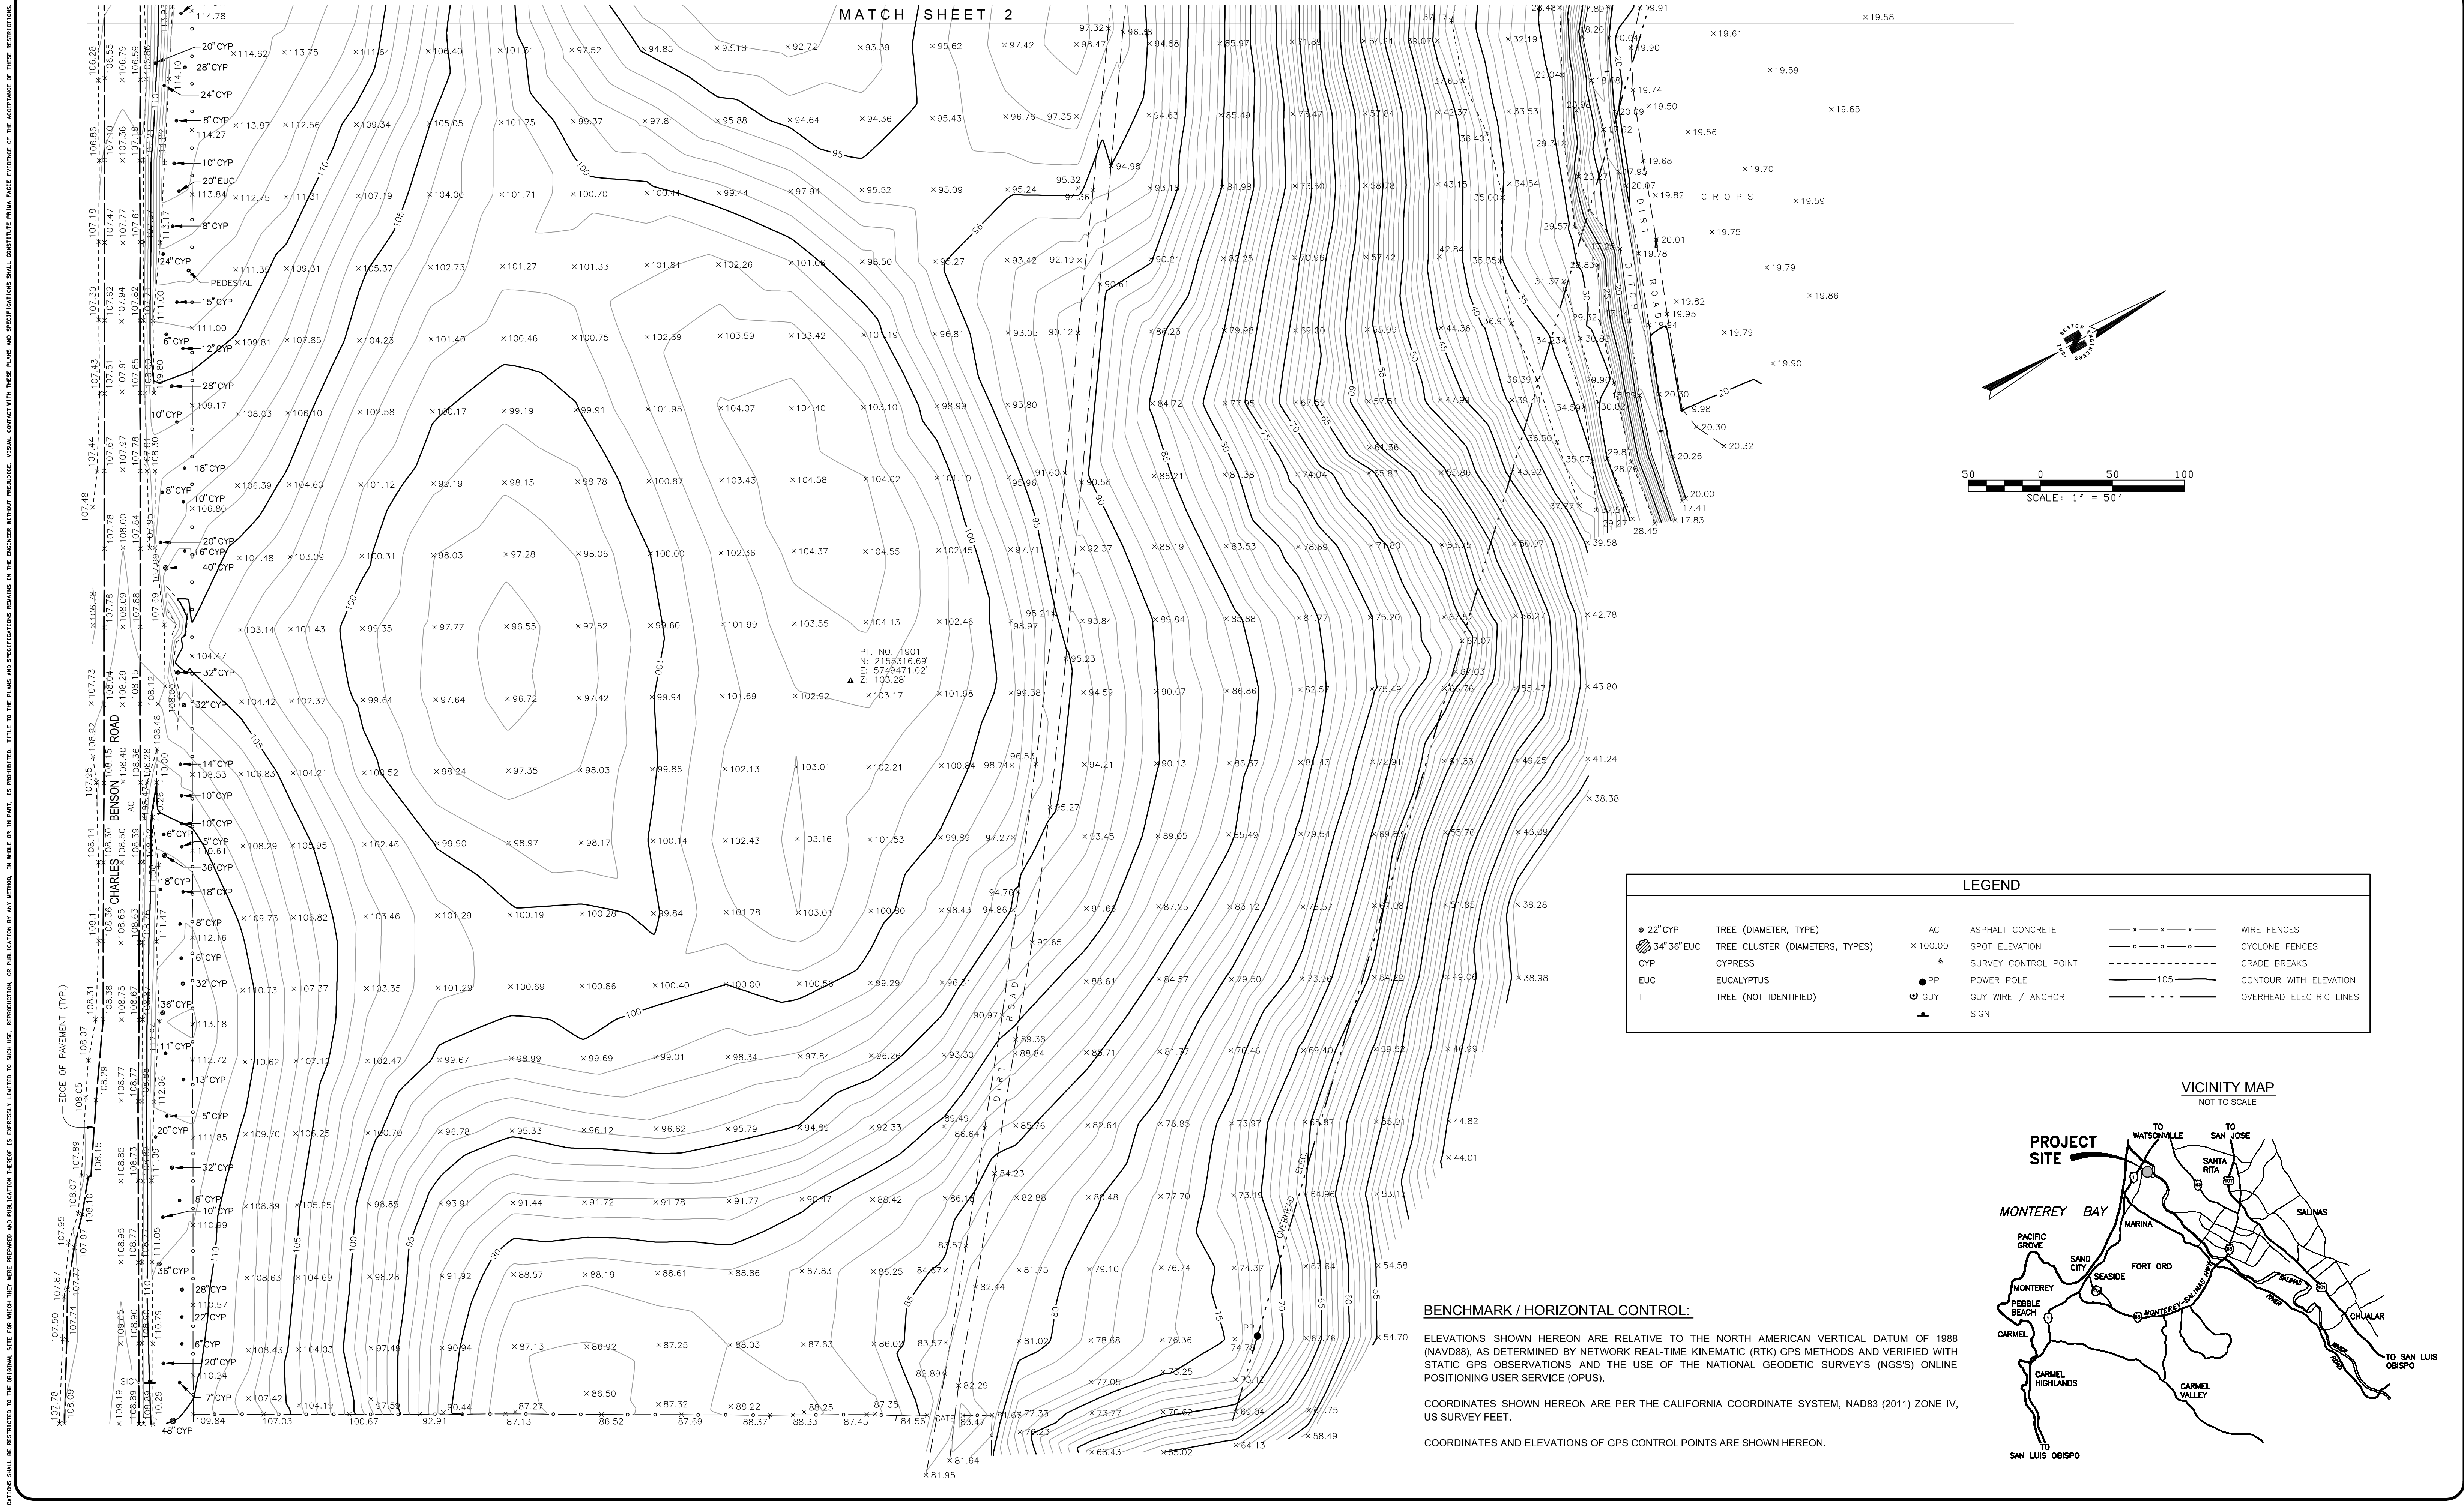

DATE:		PRELIMINARY	
NAME	ENGINEER	DESIGNED BY	
RCE:		DRAWN BY	

PRELIMINARY
FOR REVIEW ONLY

BESTOR ENGINEERS, INC.

CIVIL ENGINEERING - SURVEYING - LAND PLANNING
9701 BLUE LARKSPUR LANE, MONTEREY, CALIFORNIA 93940

PREPARED FOR: CALIFORNIA-AMERICAN WATER


TOPOGRAPHIC MAP

MONTEREY PENINSULA WATER SUPPLY PROJECT
DESALINATION PLANT SITE - APN: 229-011-021


COUNTY OF MONTEREY, CALIFORNIA

SCALE:	1" = 50'
DATE:	5/17/13
SHEET:	1 OF 2
WO:	6832.02

L:\6832\683202\Drawings\Plans\hinkm - MAY 17, 2013 - 14:55:18
 THE USE OF THESE PLANS AND SPECIFICATIONS SHALL BE RESTRICTED TO THE ORIGINAL SITE FOR WHICH THEY WERE PREPARED AND PUBLICATION THEREOF IS EXPRESSLY LIMITED TO SUCH USE. REPRODUCTION OR PUBLICATION BY ANY METHOD, IN WHOLE OR IN PART, IS PROHIBITED. TITLE TO THE PLANS AND SPECIFICATIONS REMAINS IN THE ENGINEER WITHOUT PREJUDICE. VISUAL CONTACT WITH THESE PLANS AND SPECIFICATIONS SHALL CONSTITUTE PRIMA FACIE EVIDENCE OF THE ACCEPTANCE OF THESE RESTRICTIONS.

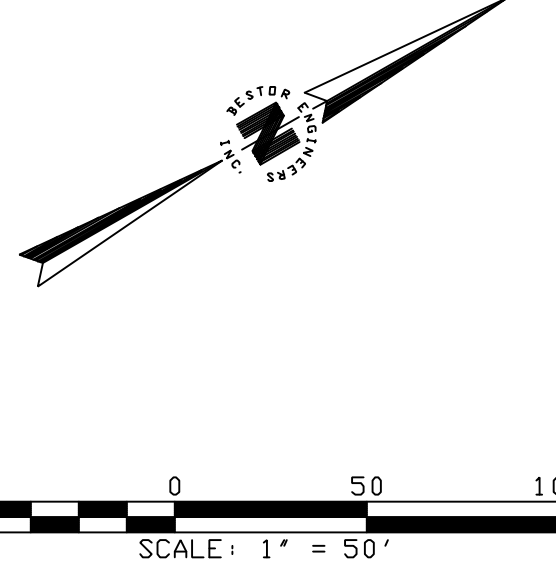


LEGEND			
● 22" CYP	TREE (DIAMETER, TYPE)	AC	ASPHALT CONCRETE
⊗ 34" 36" EUC	TREE CLUSTER (DIAMETERS, TYPES)	× 100.00	SPOT ELEVATION
CYP	CYPRESS	▲	SURVEY CONTROL POINT
EUC	EUCALYPTUS	● PP	POWER POLE
T	TREE (NOT IDENTIFIED)	⊕ GUY	GUY WIRE / ANCHOR
		▲	SIGN
		---	WIRE FENCES
		---o---o---	CYCLONE FENCES
		---	GRADE BREAKS
		---	105
		---	CONTOUR WITH ELEVATION
		---	OVERHEAD ELECTRIC LINES

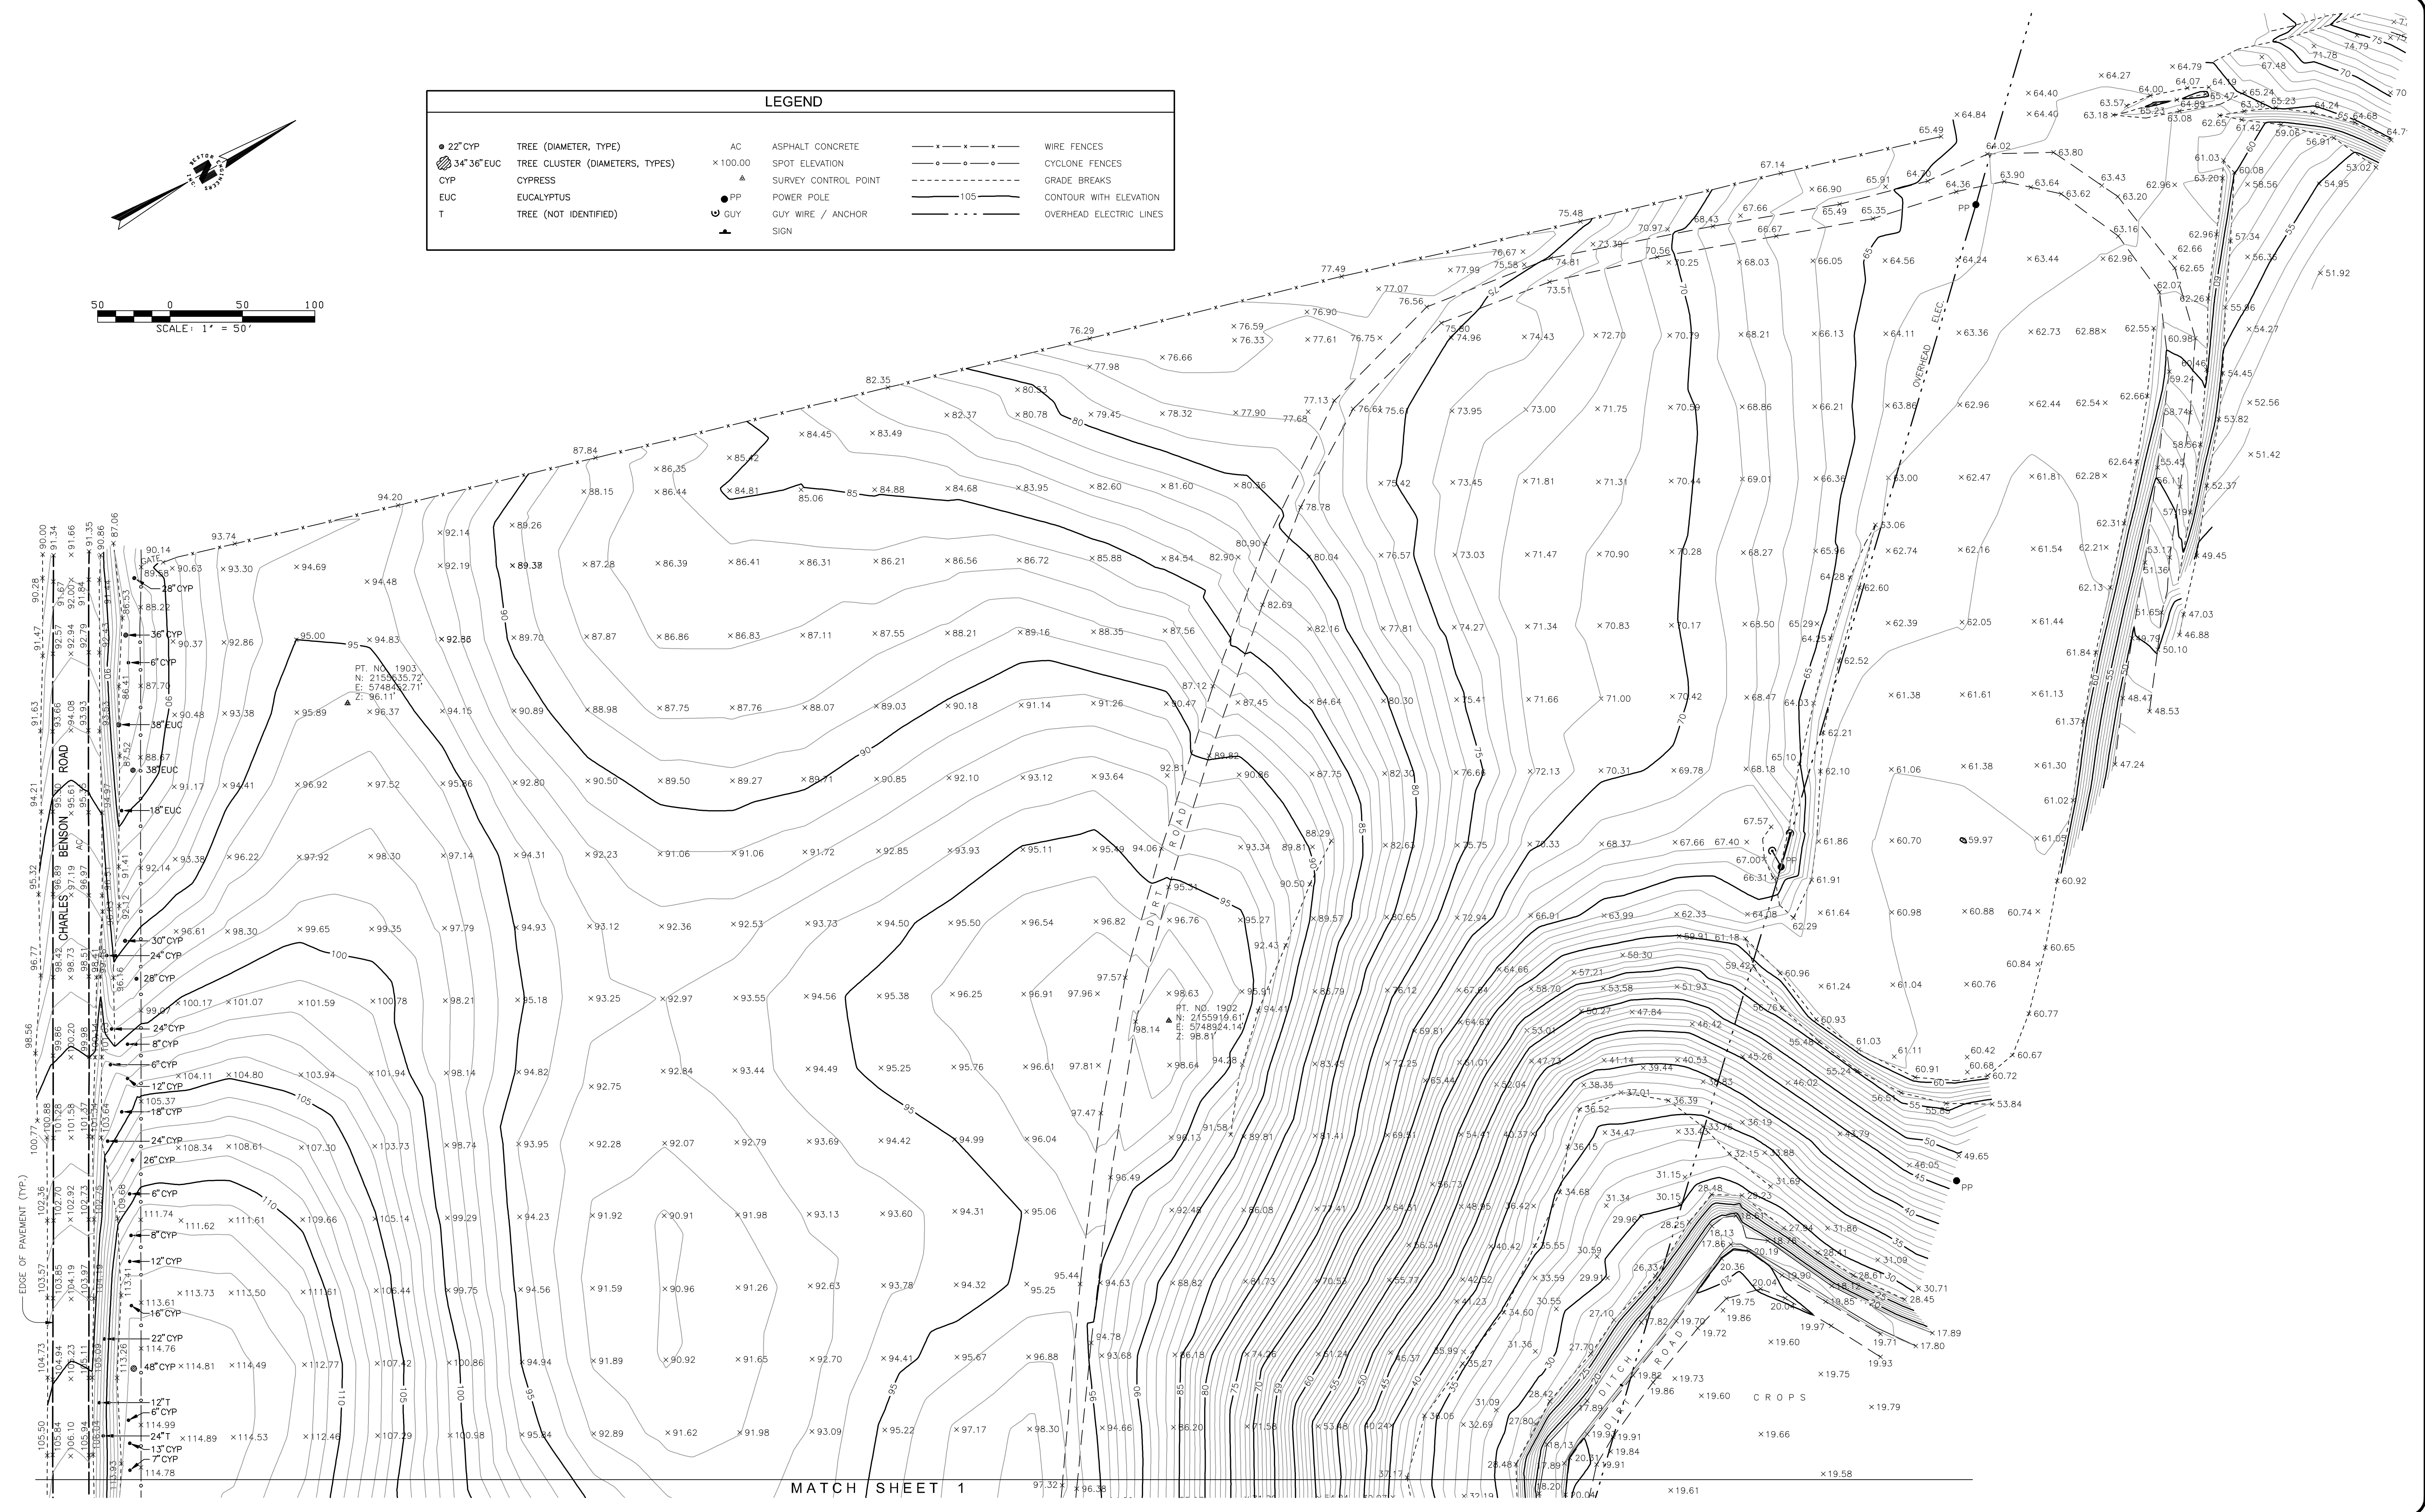

MATCH SHEET 1

DATE:	PRELIMINARY	REVISIONS	
	NAME ENGINEER	DESIGNED BY	DRAWN BY
RCE:			
EXP:			

**PRELIMINARY
FOR REVIEW ONLY**

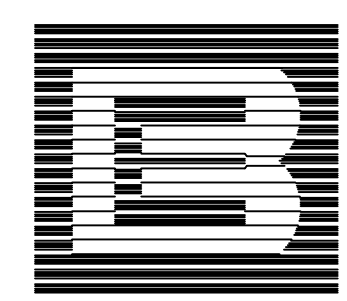

BESTOR ENGINEERS, INC.
 CIVIL ENGINEERING - SURVEYING - LAND PLANNING
 9701 BLUE LARKSPUR LANE, MONTEREY, CALIFORNIA 93940

PREPARED FOR: CALIFORNIA-AMERICAN WATER
TOPOGRAPHIC MAP
 MONTEREY PENINSULA WATER SUPPLY PROJECT
 DESALINATION PLANT SITE - APN: 229-011-021
 COUNTY OF MONTEREY, CALIFORNIA

SCALE:	1" = 50'
DATE:	5/17/13
SHEET:	2 OF 2
WO:	6832.02